


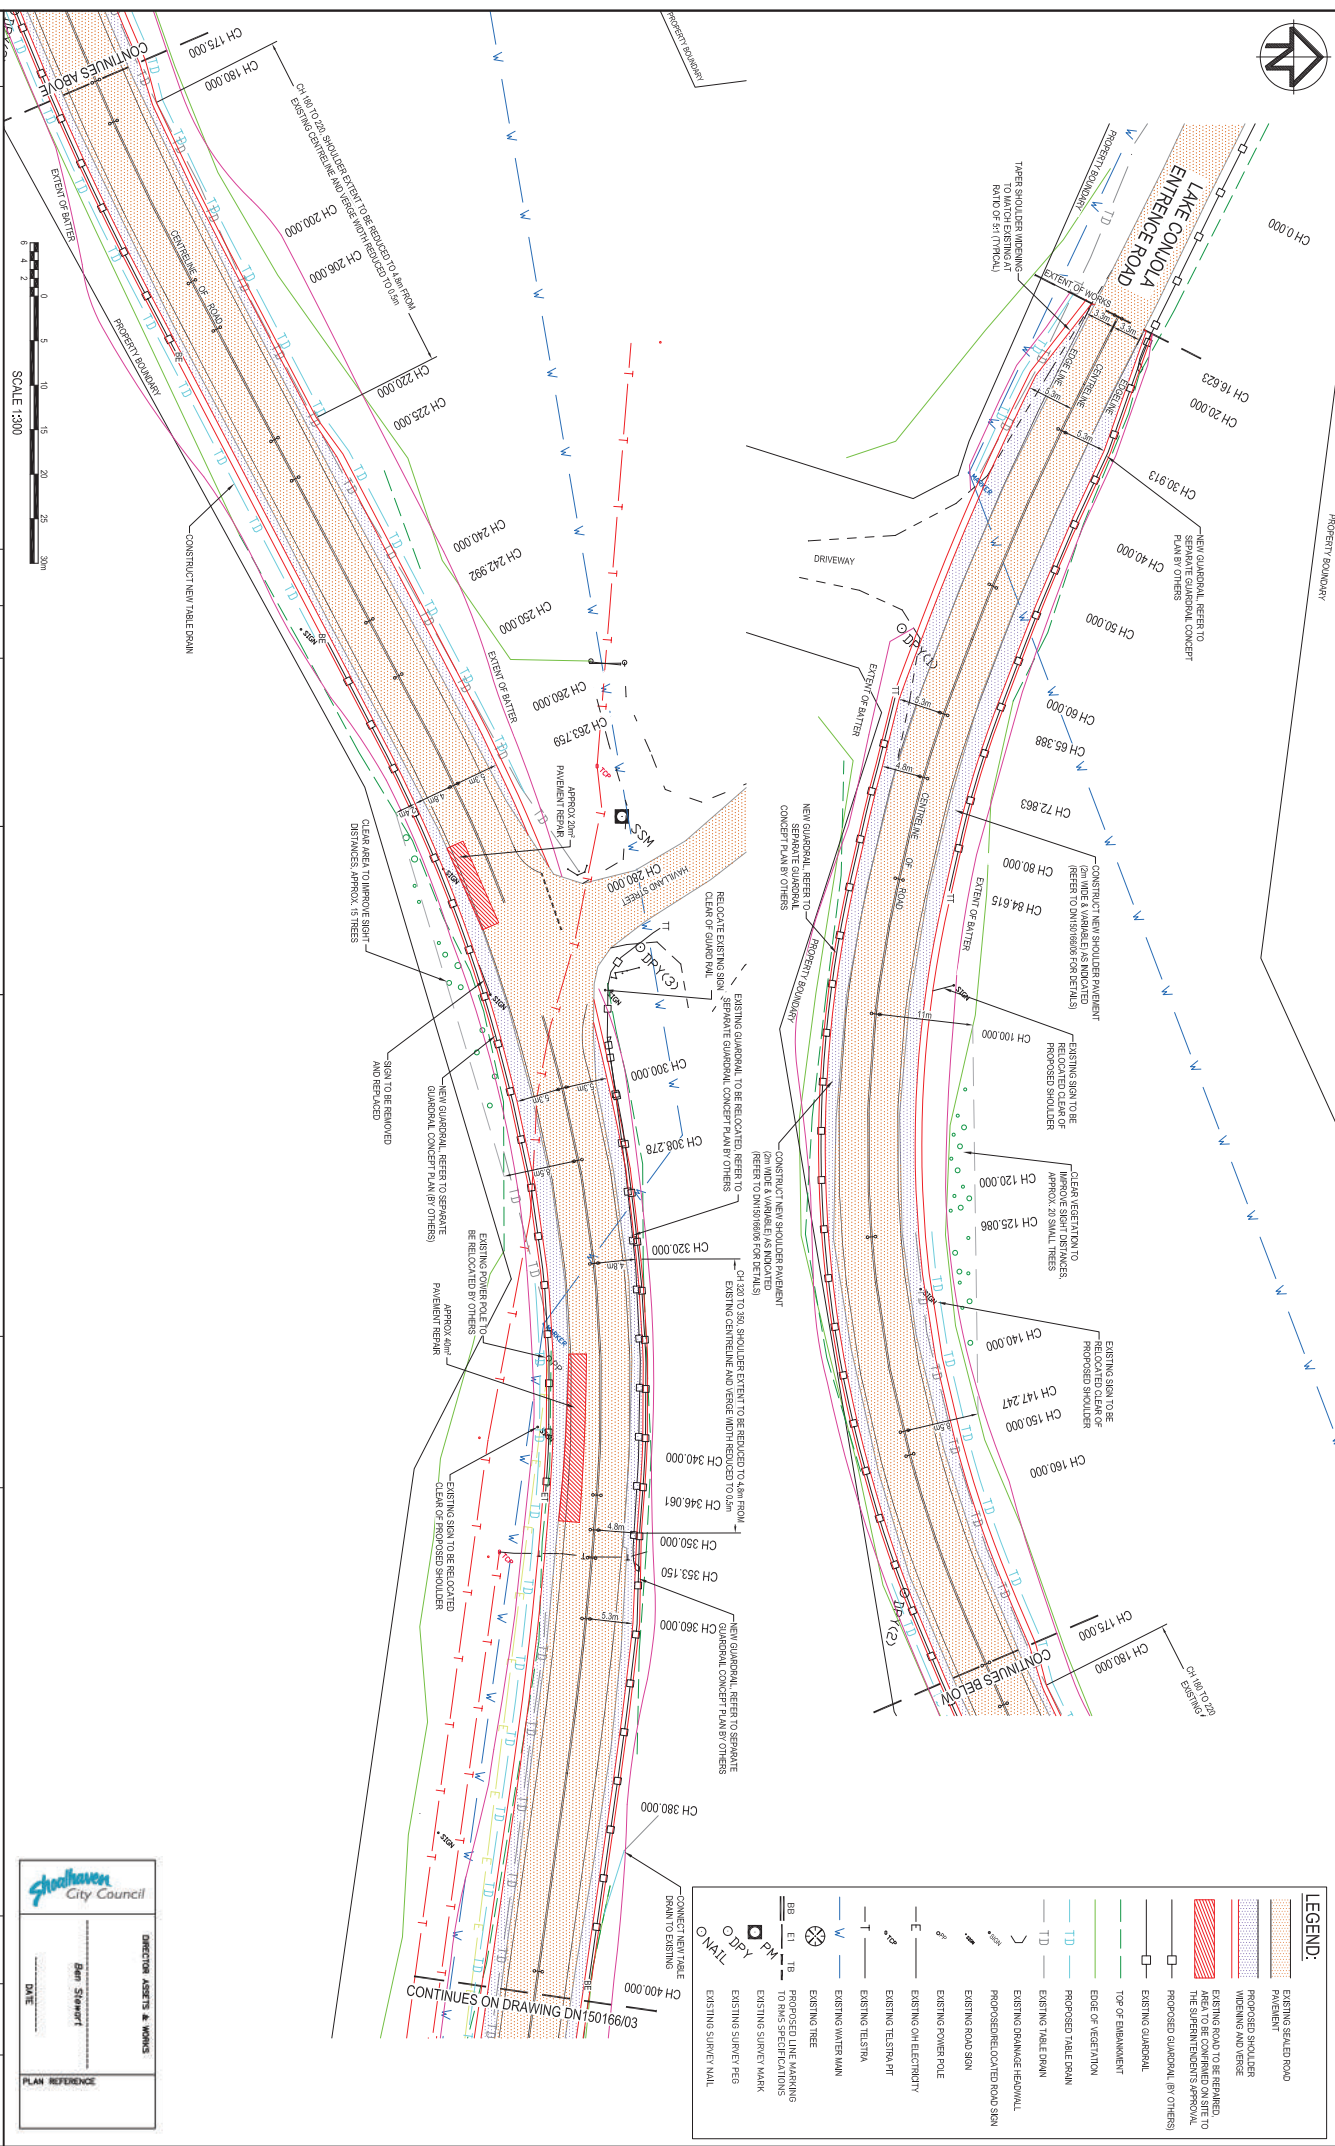

PROPERTY BOUNDARY

DO NOT SCALE



REVISION	AMENDMENTS	DATE	APP'D	SIGNATURE
C	ISSUE FOR TENDER	04/02/16	M.W.	
B	90% DETAILED DESIGN	13/01/16	M.W.	
A	ISSUE FOR REVIEW	18/12/15	M.W.	



STRONGER OFFICE
83 - 89 Road Road, Inverdon, 2014
Tel: (02) 8396 6566 Fax: (02) 8396 6564

SOUTH COAST OFFICE
49 Barry Street, Nowra NSW 2541
Tel: (02) 44 230 500 Fax: (02) 44 233 228

MIENGINEERS
E: info@miengineers.com
W: www.miengineers.com

THE DRAWING AND THE CONCEPTS CONTAINED THEREIN ARE THE PROPERTY OF MIENGINEERS AND ARE NOT TO BE REPRODUCED OR TRANSMITTED IN ANY FORM OR BY ANY MEANS, ELECTRONIC OR MECHANICAL, INCLUDING PHOTOCOPYING, RECORDING, OR BY ANY INFORMATION STORAGE AND RETRIEVAL SYSTEM, WITHOUT THE WRITTEN PERMISSION OF MIENGINEERS. DRAWINGS TO BE RELATED DESIGN DOCUMENTATION.

PROJECT	DRAWING NAME	REVISIONS	DRAWN	APPROVED
LAKE CONJOLA ENTRANCE RD, CONJOLA PARK SHOULDER WIDENING WORKS	LAYOUT PLAN (SHEET 1 OF 2)	M.W. A1	A.M.	
		SCALE: 1:300	DATE: 04/02/16	
		DRAWING NUMBER: DN150166/02	REVISION: C	

South Coast City Council

DIRECTOR ASSETS & WORKS
Ben Stewart
DATE: _____


PLAN REFERENCE

LEGEND:

	EXISTING SEALED ROAD PAVEMENT
	PROPOSED SHOULDER WIDENING AND VERGE
	EXISTING ROAD TO BE REPAIRED. AREA TO BE COMPARED ON SITE TO THE SUPERINTENDENT'S APPROVAL.
	PROPOSED GUARDRAIL (BY OTHERS)
	EXISTING GUARDRAIL
	TOP OF EMBANKMENT
	EDGE OF VEGETATION
	PROPOSED TABLE DRAIN
	EXISTING TABLE DRAIN
	EXISTING DRAINAGE HEADWALL
	PROPOSED RELOCATED ROAD SIGN
	EXISTING ROAD SIGN
	EXISTING POWER POLE
	EXISTING OH ELECTRICITY
	EXISTING TELSTRA PIT
	EXISTING WATER MAIN
	EXISTING TREE
	PROPOSED LINE MARKING TO RWS SPECIFICATIONS
	EXISTING SURVEY MARK
	EXISTING SURVEY PEG
	EXISTING SURVEY NAIL



DO NOT SCALE

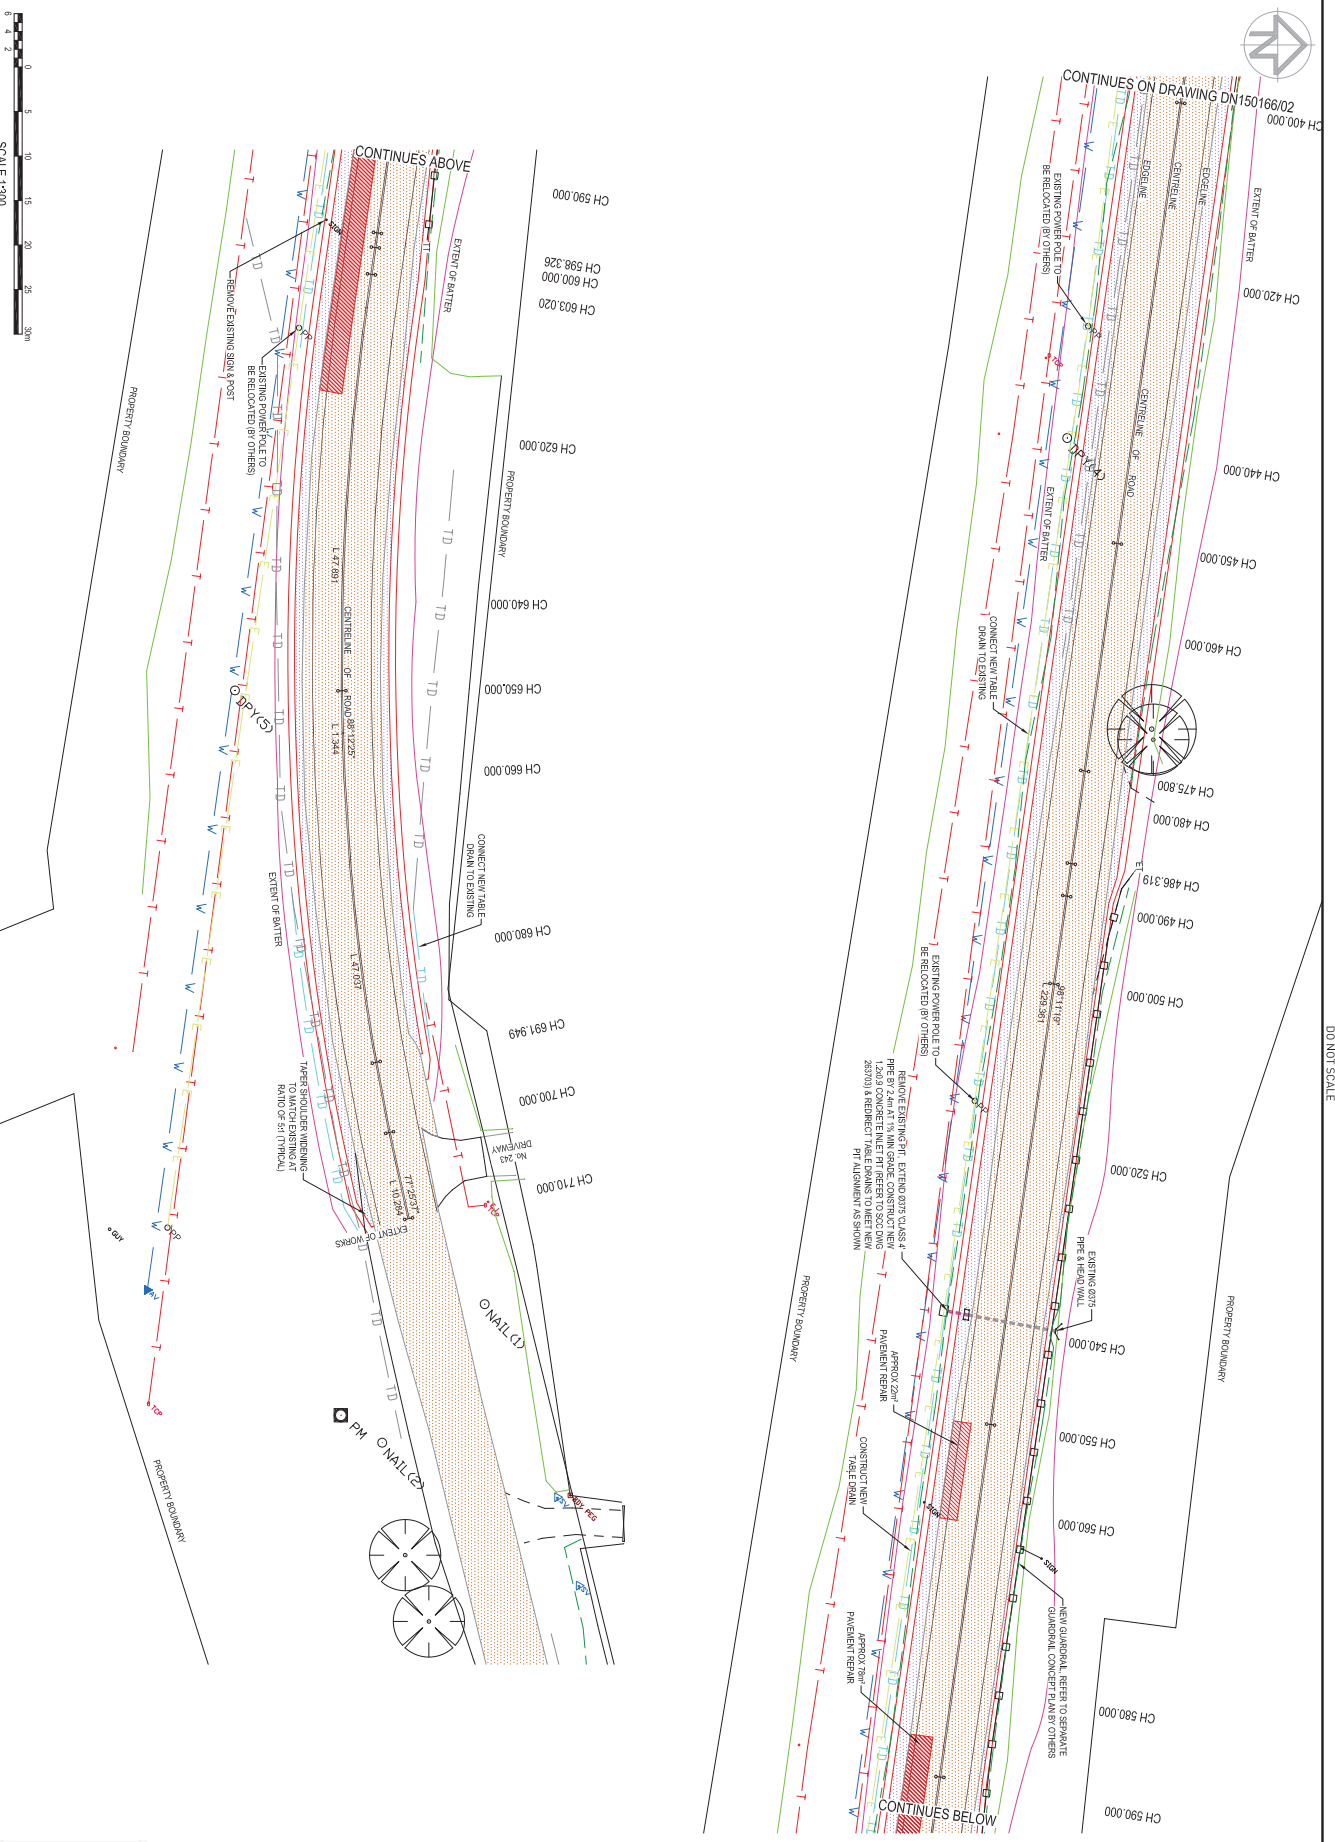

LEGEND:

- EXISTING SEALED ROAD PAVEMENT
- PROPOSED 400MM WIDE KERB
- EXISTING ROAD TO BE REPAIRED TO THE SUPERINTENDENT'S APPROVAL
- PROPOSED GUARDRAIL (BY OTHERS)
- EXISTING GUARDRAIL
- TOP OF EMBANKMENT
- EDGE OF VEGETATION
- PROPOSED TABLE DRAIN
- EXISTING TABLE DRAIN
- EXISTING DRAINAGE HEADWALL
- PROPOSED/RELOCATED ROAD SIGN
- EXISTING ROAD SIGN
- EXISTING POWER POLE
- EXISTING OH ELECTRICITY
- EXISTING TELSTRA PIT
- EXISTING TELSTRA
- EXISTING WATERMAIN
- EXISTING TREE
- PROPOSED LINE MARKING TO BMS SPECIFICATIONS
- EXISTING SURVEY MARK
- EXISTING SURVEY PEG
- EXISTING SURVEY NAIL

Shoalhaven City Council

DIRECTOR ASSETS & WORKS

Ben Stewart

PLAN REFERENCE

REVISION	AMENDMENTS	DATE	APP'D	SIGNATURE	DATE OF SIGNATURE	CLIPART	STINGER OFFICE	PROJECT	DRAWING NUMBER	DATE
C	ISSUE FOR TENDER	04/02/16	M.W.				83-89 Park Road, P.O. Box 2014, South Coast Office	LAKE CONJOLA ENTRANCE RD, CONJOLA PARK SHOULDER WIDENING WORKS	DN150166/03	04/02/16
B	90% DETAILED DESIGN	13/01/16	M.W.			49 Barry Street, Narooma NSW 2541				
A	ISSUE FOR REVIEW	18/12/15	M.W.			MEMBERS				