



NSW DEPARTMENT
OF PUBLIC WORKS
AND SERVICES


MANLY HYDRAULICS LABORATORY

LAKE CONJOLA ENTRANCE STAGE 1 ENTRANCE WORKS 1999

MHL
Report 1161

Figure
1.4

DRAWING 1159-01-04.CDR

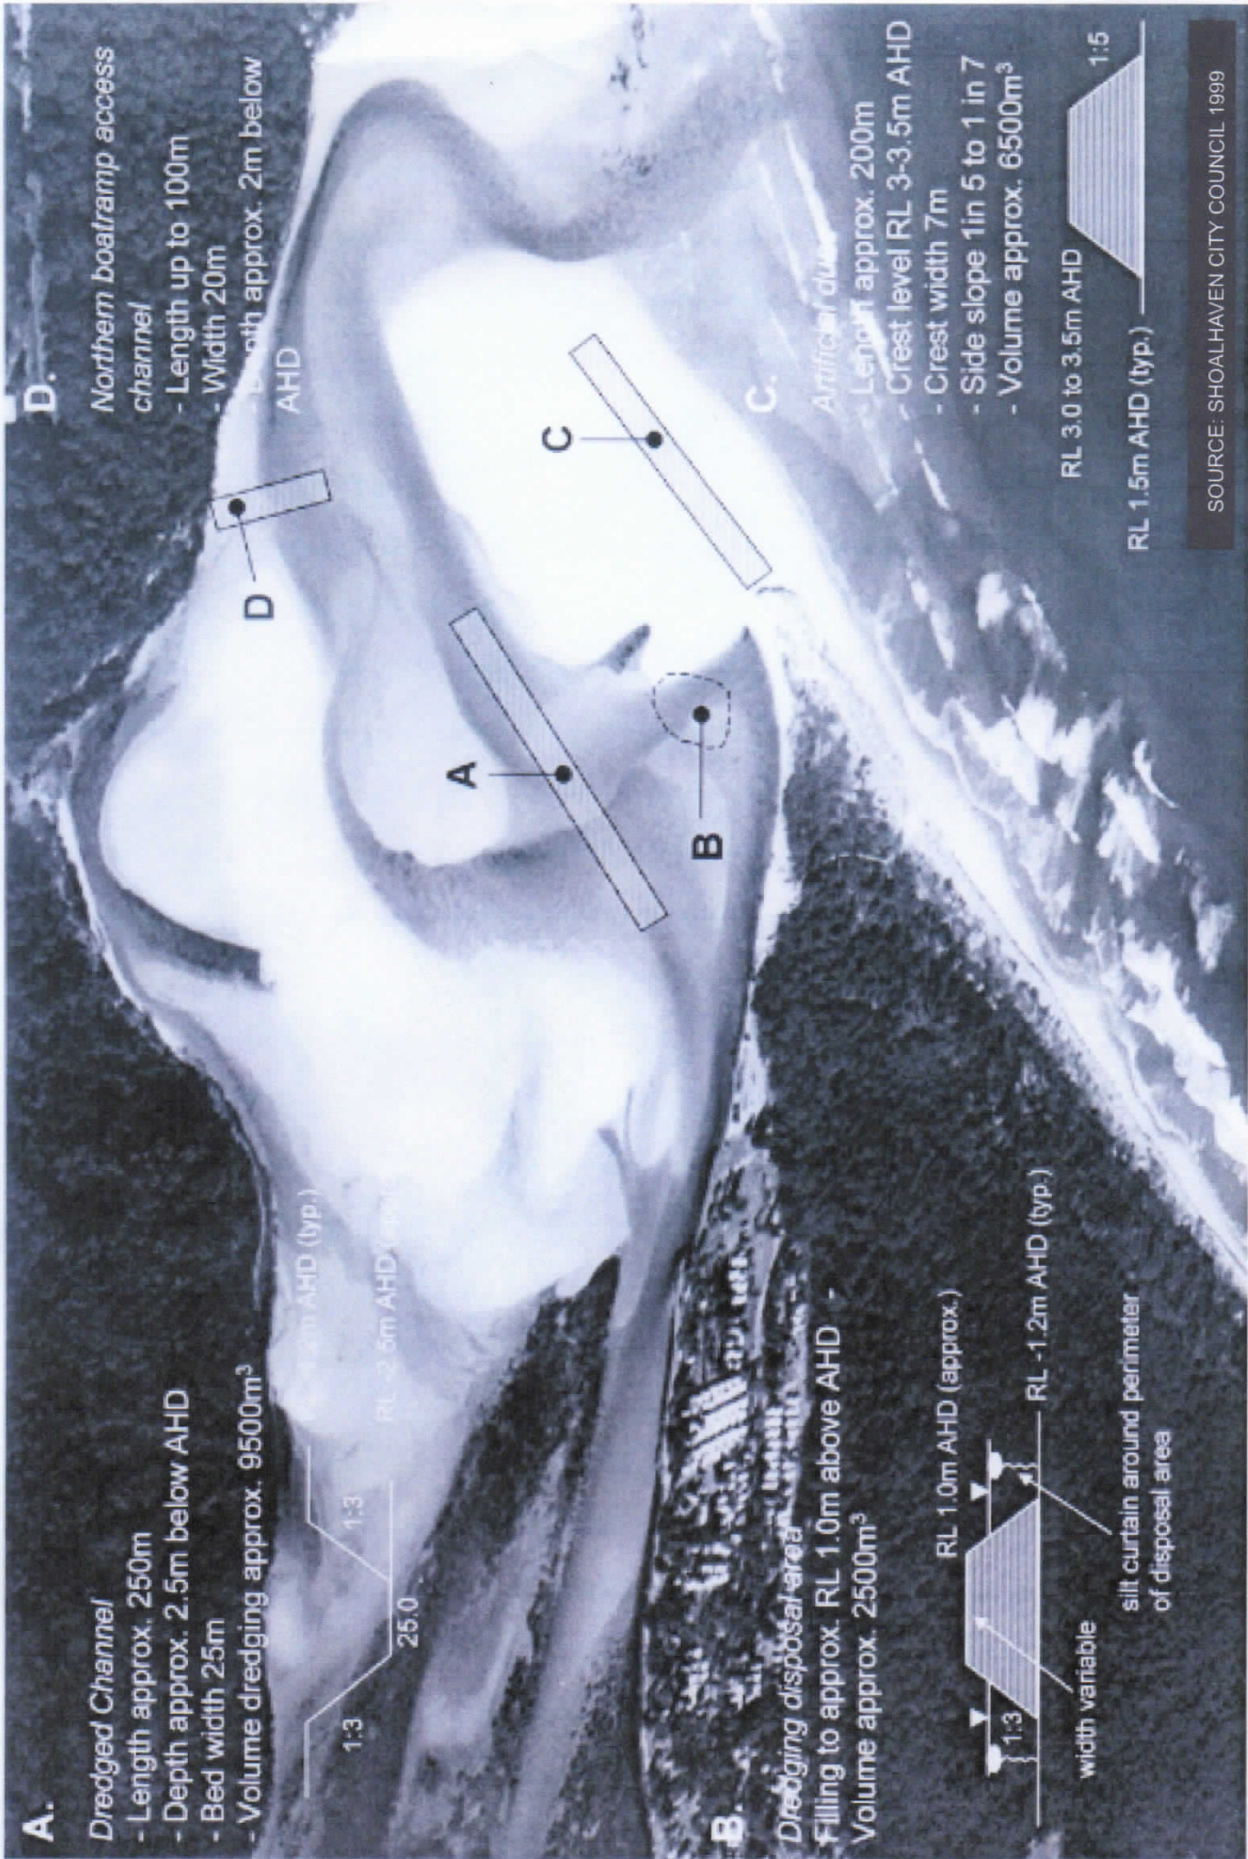

SOURCE: SHOALHAVEN CITY COUNCIL 1999